





First floor

Existing

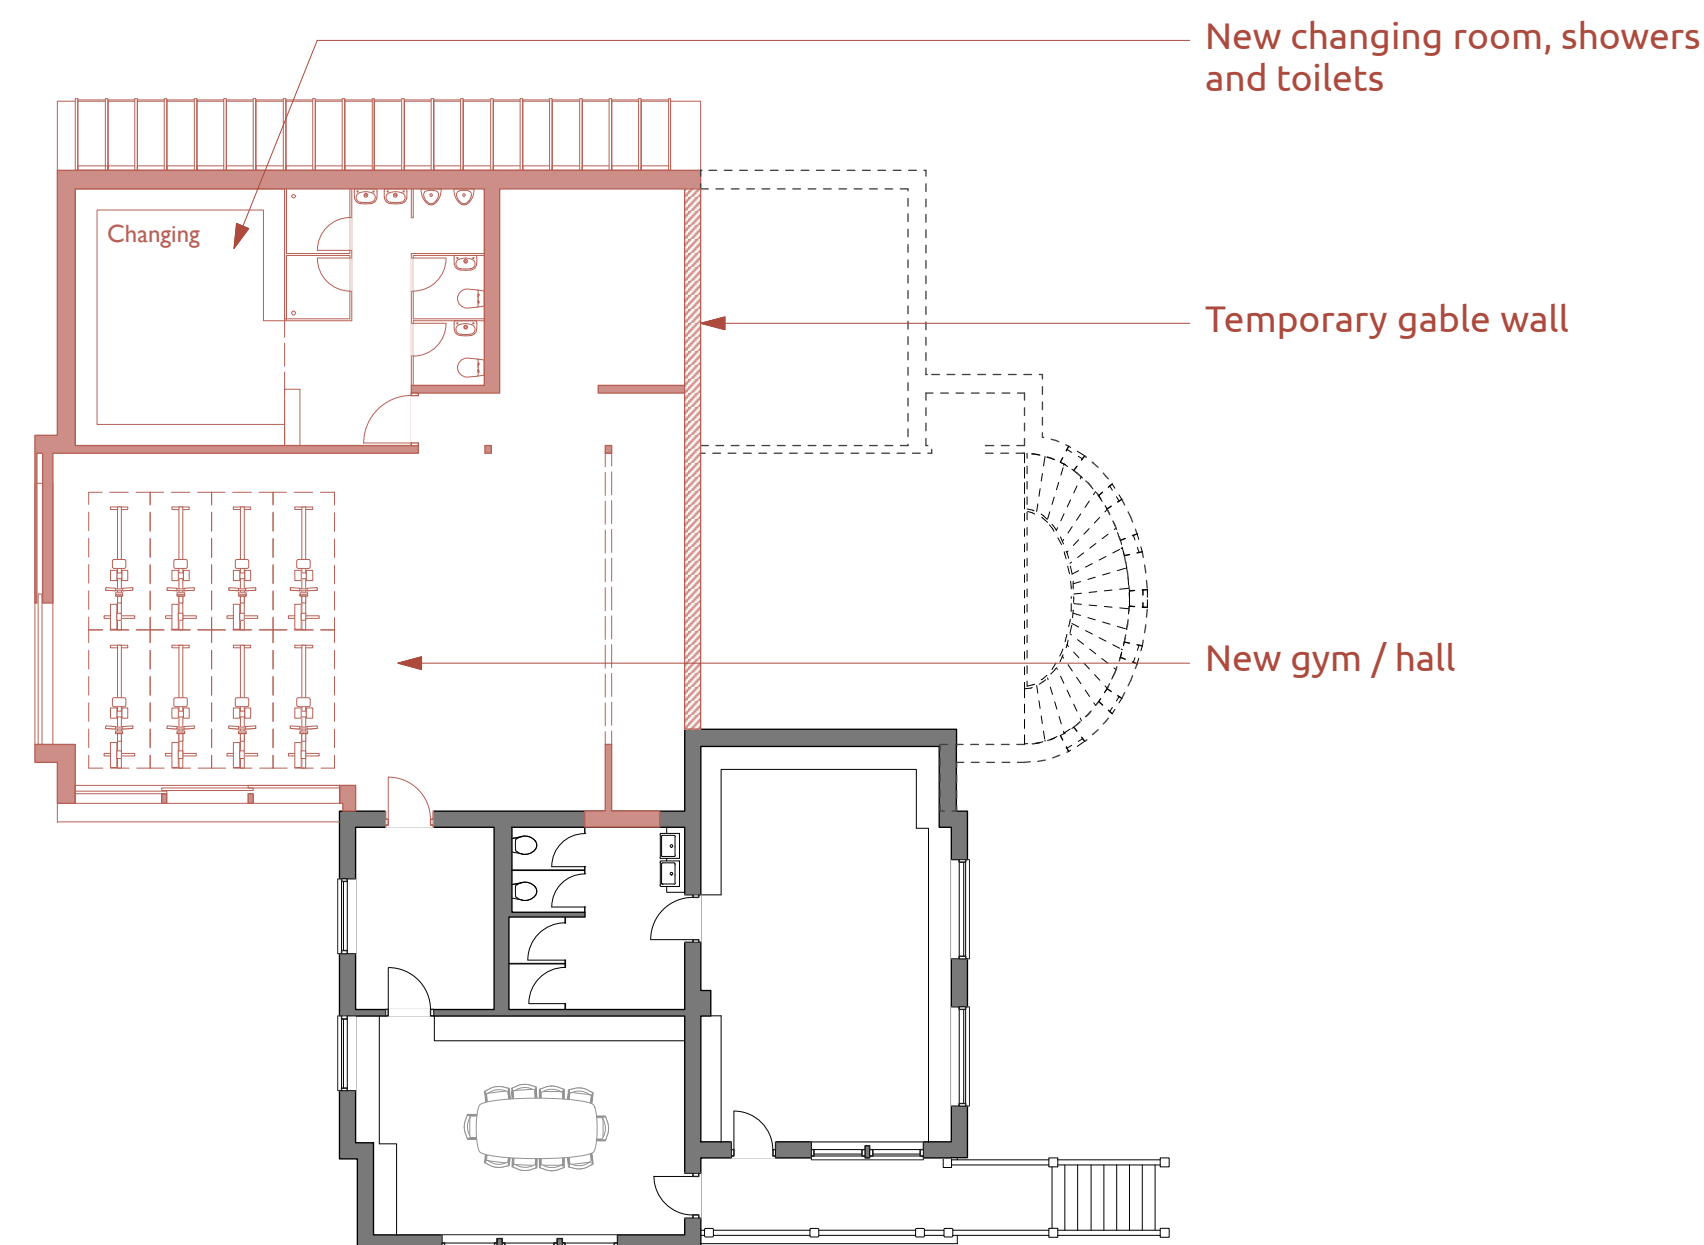


First floor

First Phase extension

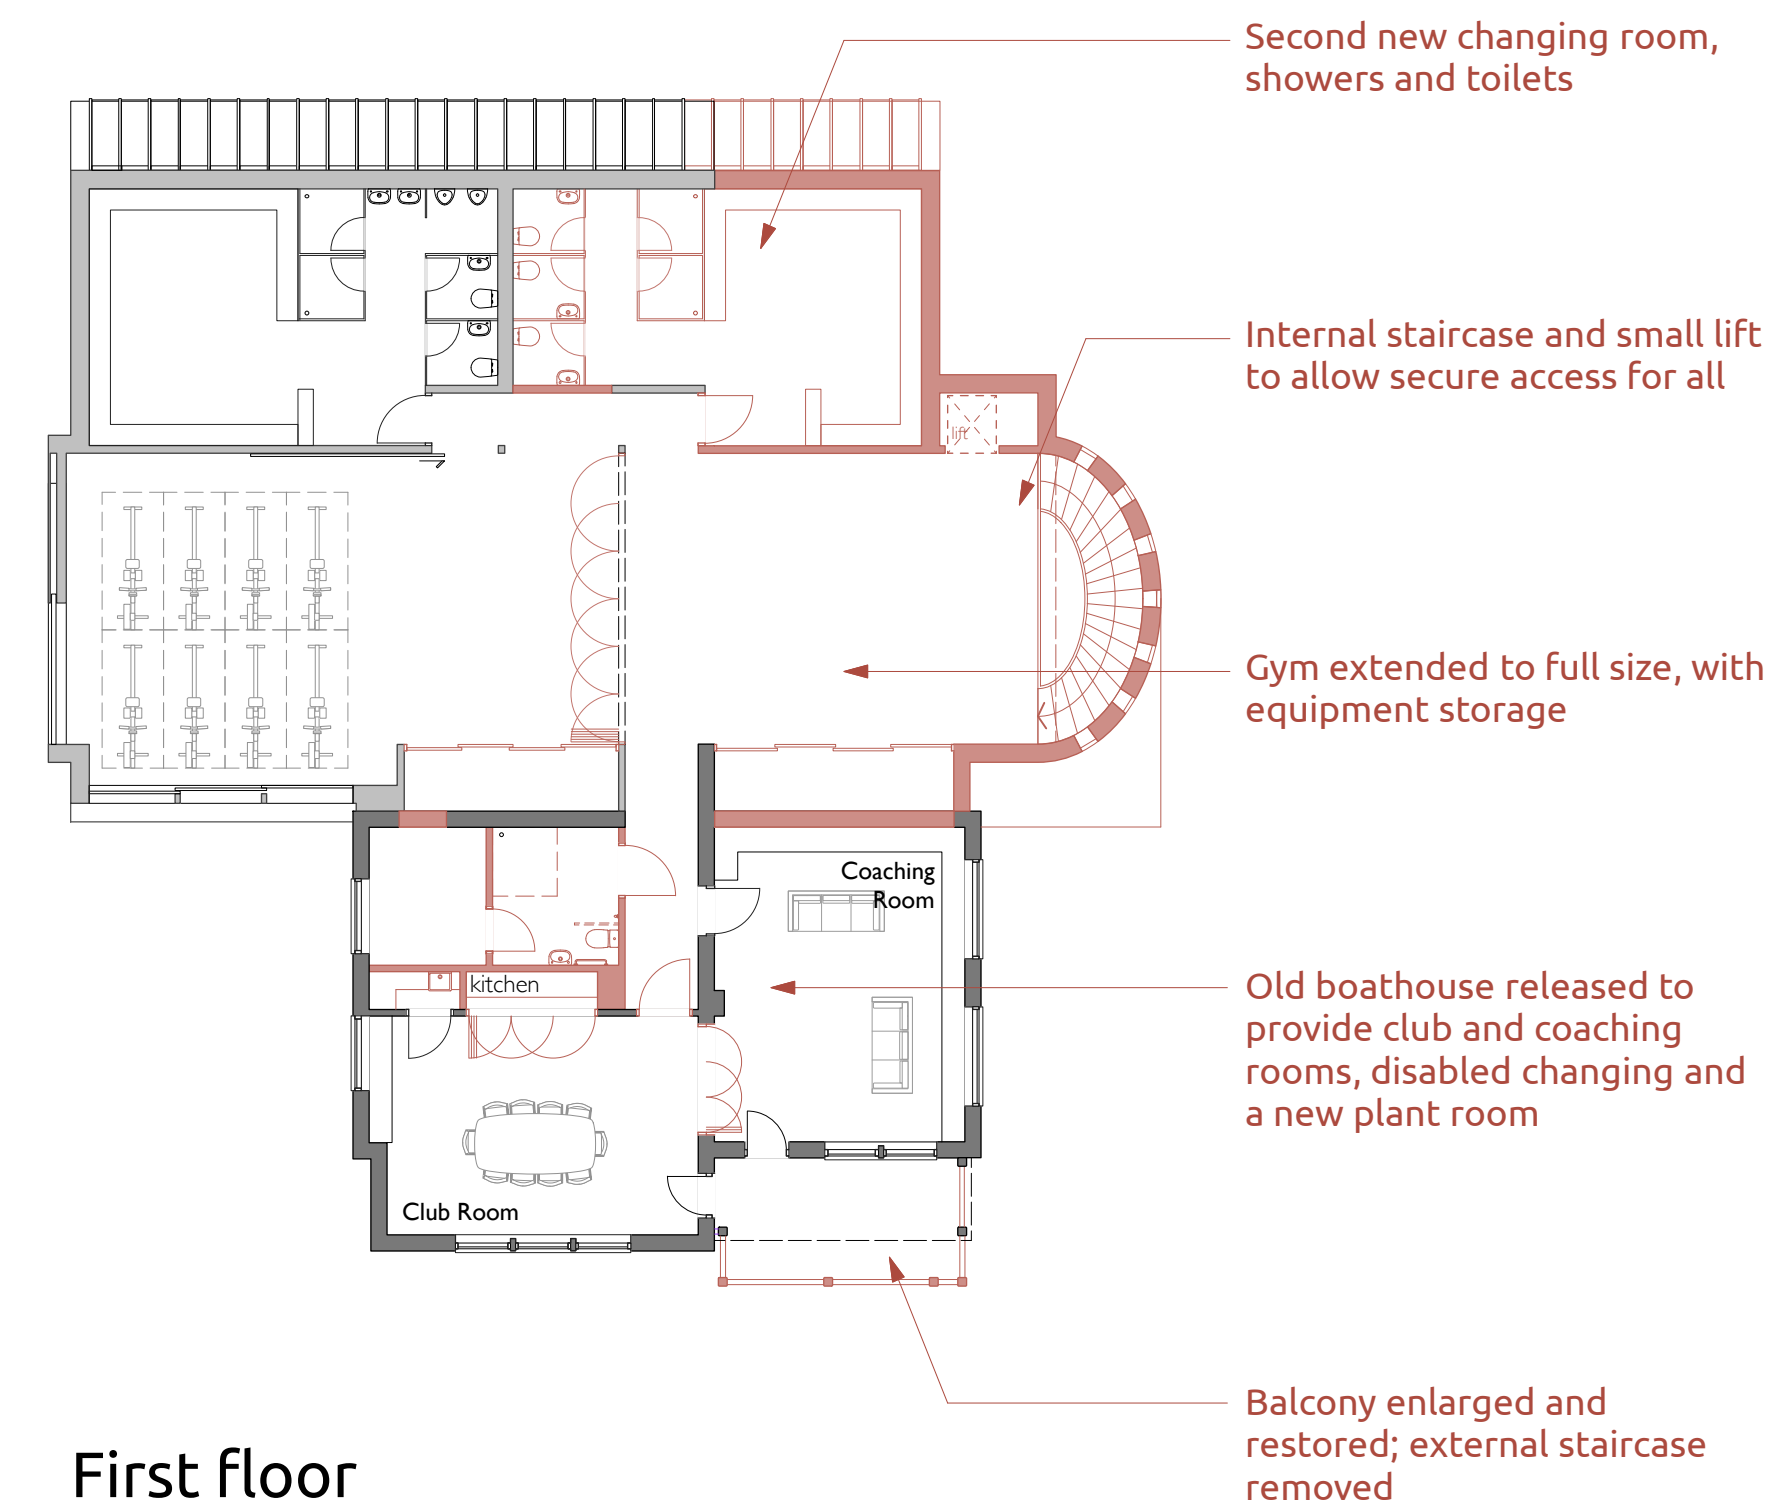


First floor


Second Phase extension

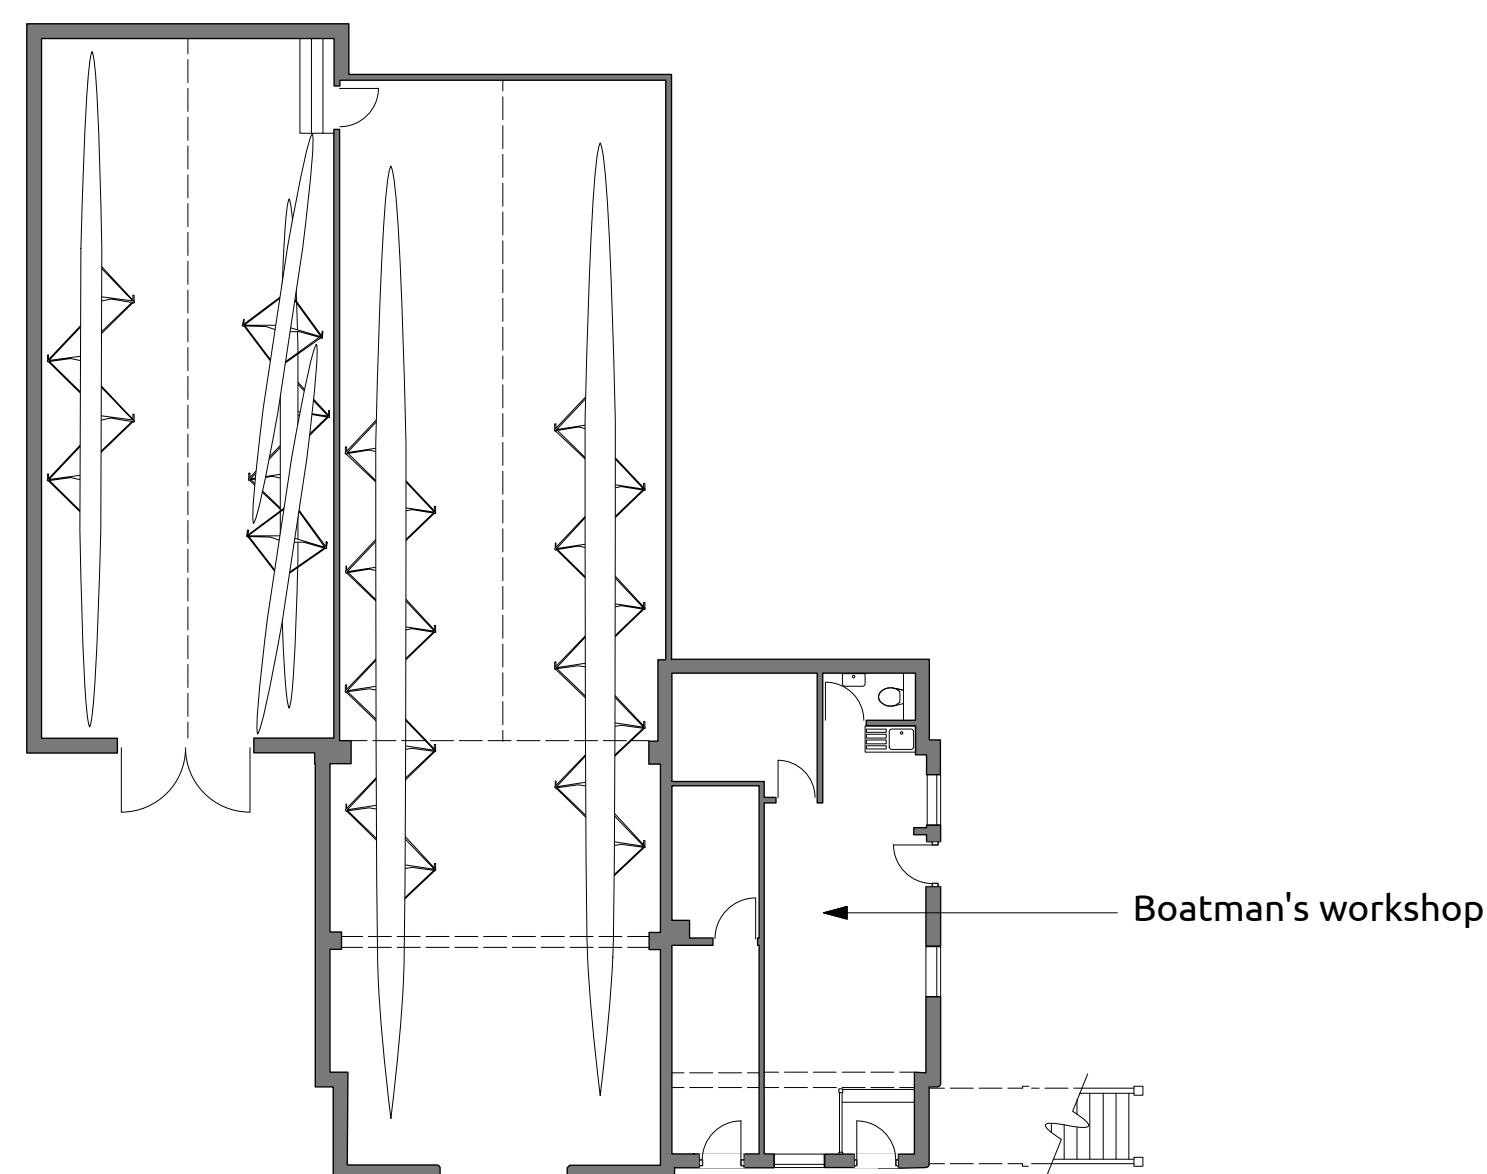

Ground floor

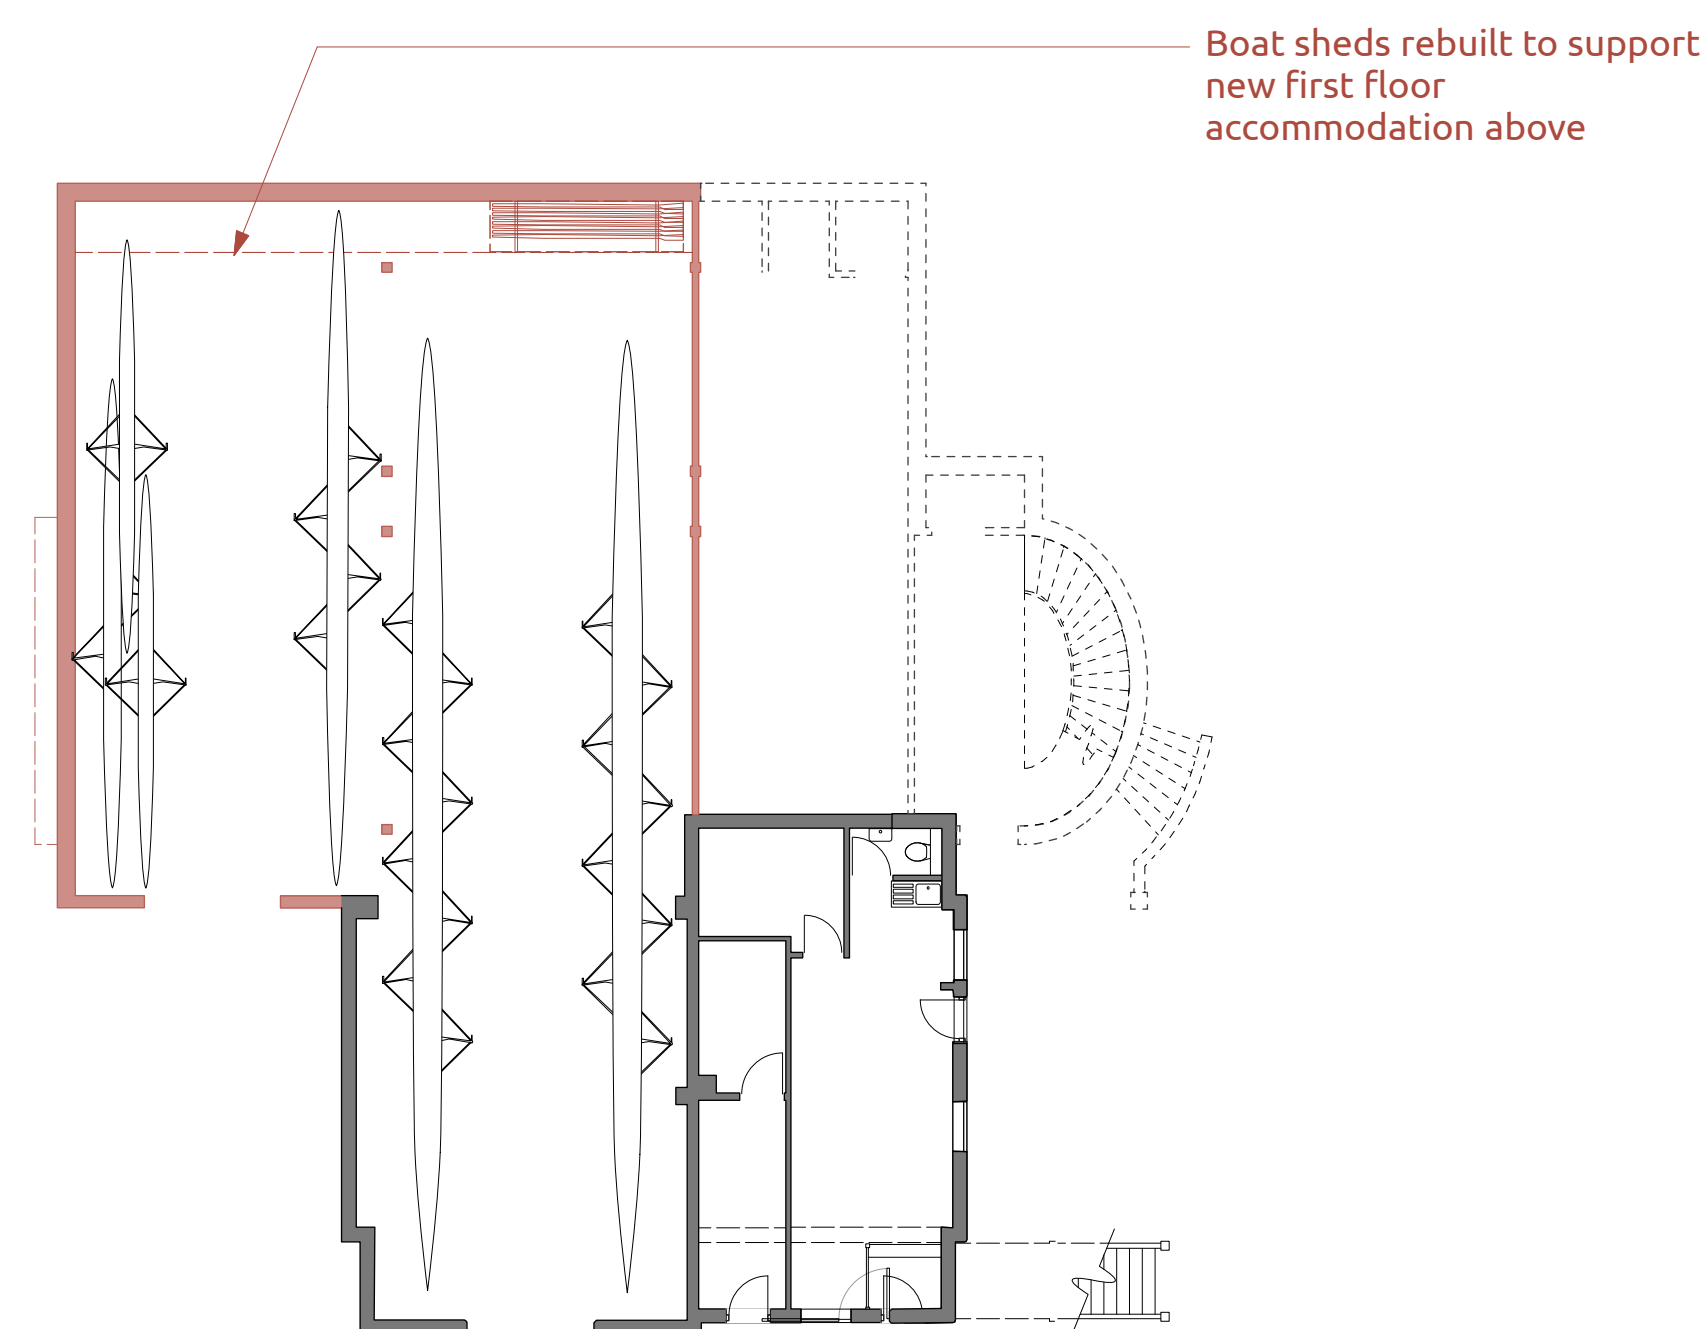

Ground floor

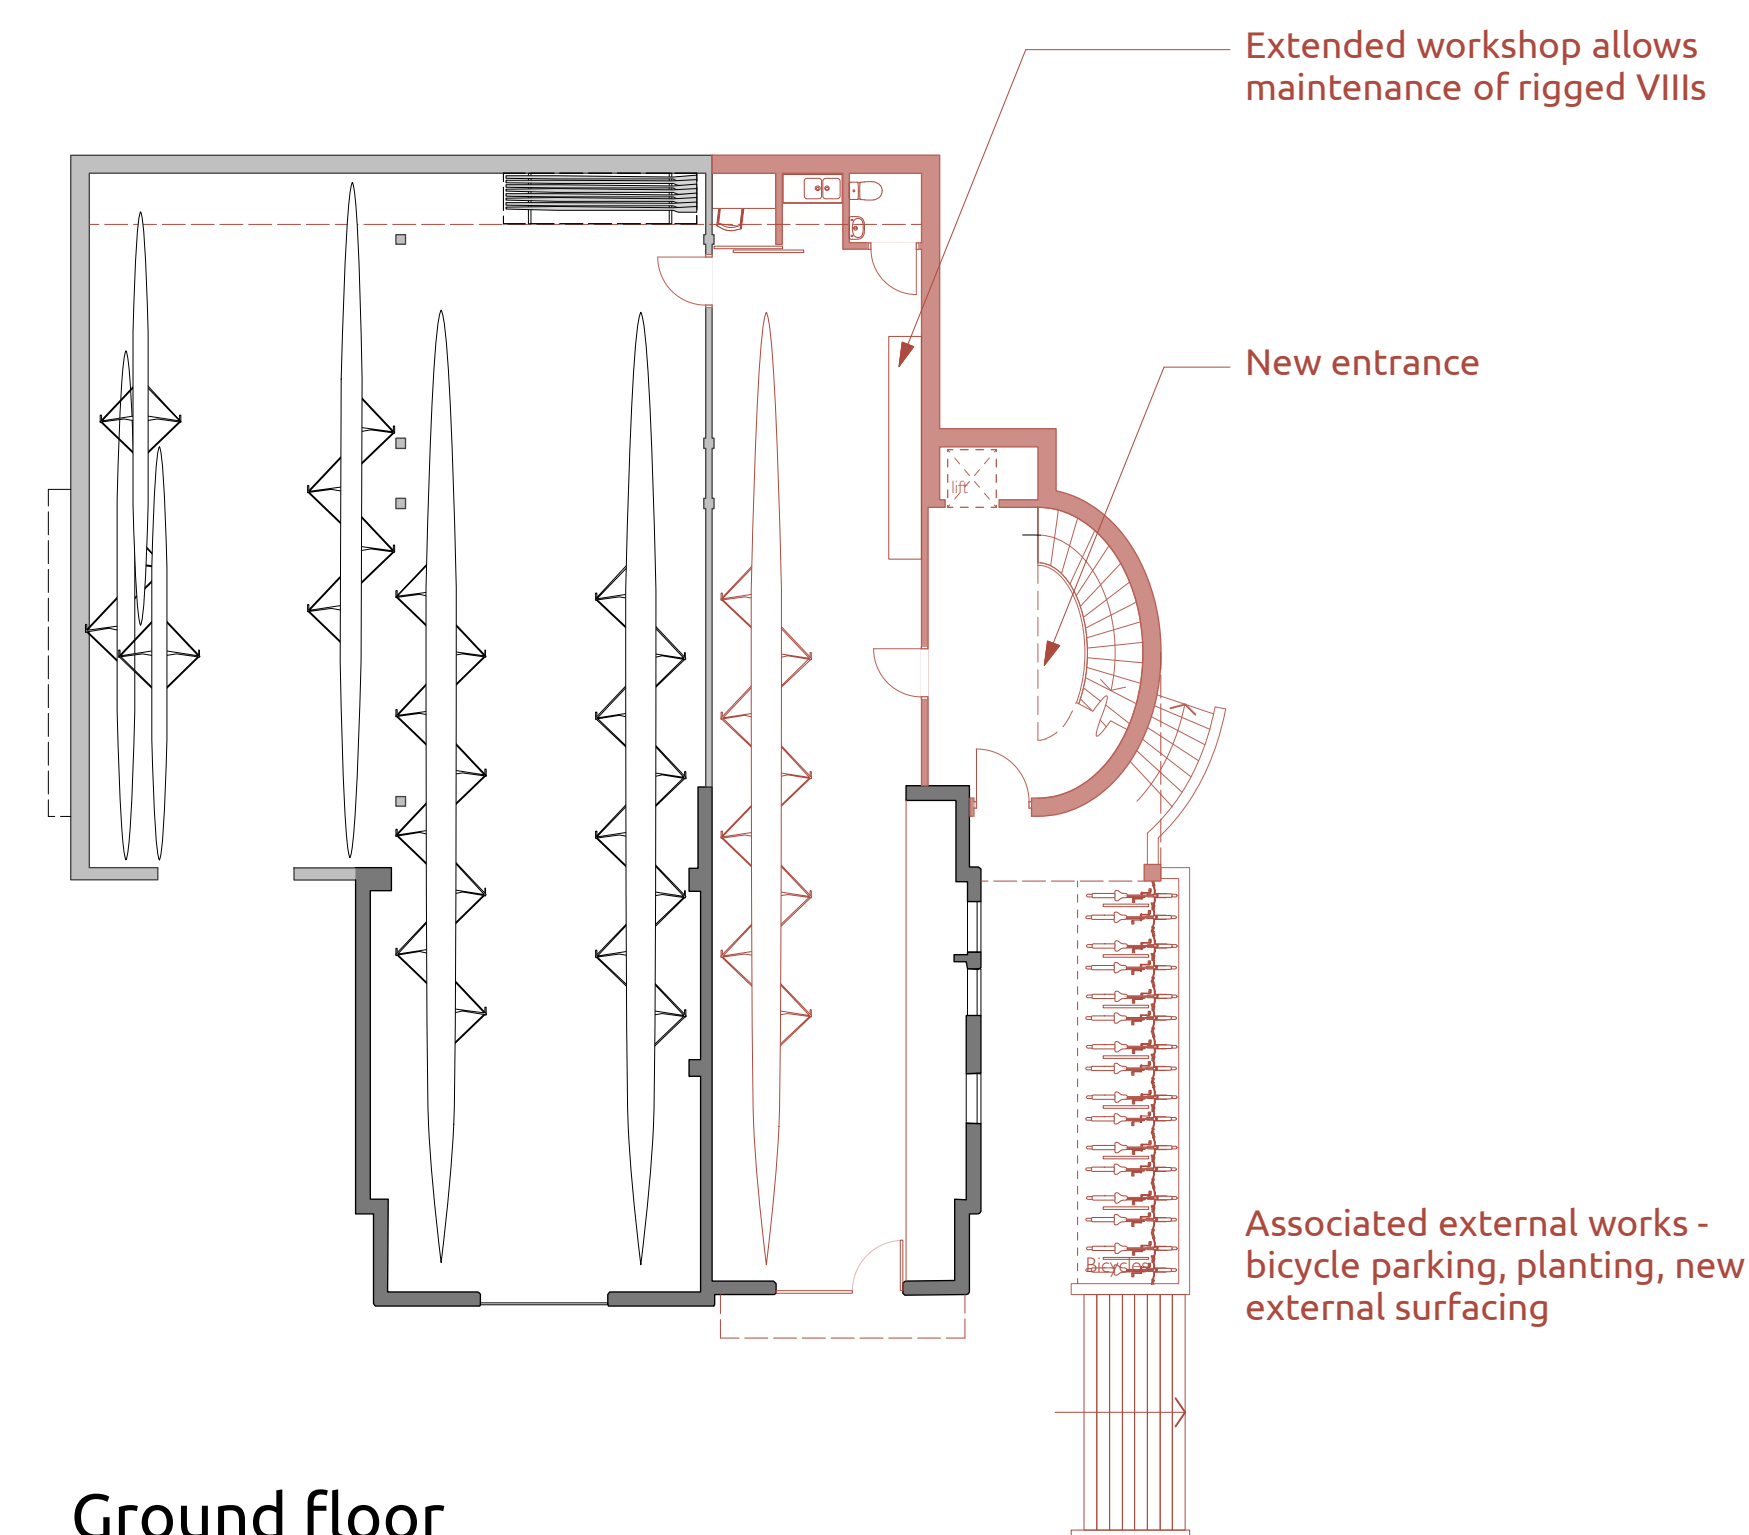

Ground floor